

CORNER RECORD

T. 4 S.


R. 29 E.

SEC 35 M.D. MERIDIAN

CALIFORNIA

CORNER TYPE: GOV'T. CORNER ☐ MEANDER ☐ RANCHO ☐ CONTROL ☐ OTHER ☒

CORNER IDENTIFICATION - DATE OF VISIT 10-22 19 86

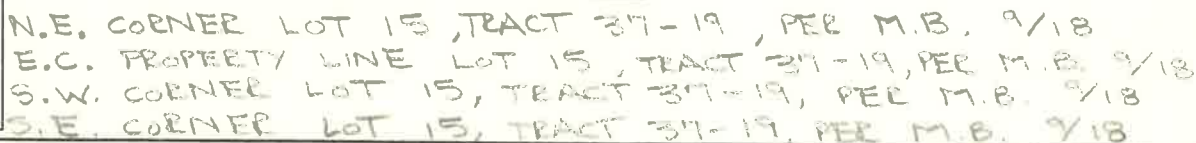CORNER - LEFT AS FOUND ☐ FOUND AND TAGGED ☐ REESTABLISHED OBLITERATED CORNER ☒ REBUILT ☐

PHYSICAL DESCRIPTION OF CORNER FOUND: EVIDENCE AND METHOD USED TO IDENTIFY OR REESTABLISH FRONT CORNERS
SET AT RECORD DISTANCES FROM CENTERLINE CONTROL & FRONT LOT CORNERS FOUND. REAR CORNERS
SET AT PROPORTIONATE DISTANCE FROM FOUND CORNERS ON REAR LINE AS SHOWN.
RIDGE LINE PREVENTED DIRECT MEASUREMENT OF SIDE LINES - FRONT AND REAR
CORNERS SET INDEPENDENTLY OF EACH OTHER - SIDE LINES NOT RETRACED.


PHYSICAL DESCRIPTION OF MONUMENTS REBUILT OR PERPETUATED

SET 2" I.P. TAGGED L.S. 4587 AT N.E. CORNER LOT 15, TRACT 37-19
SET 2" I.P. TAGGED L.S. 4587 AT E.C. PROPERTY LINE LOT 15, TRACT 37-19
SET LEAD & TAG, TAGGED L.S. 4587 AT S.W. CORNER LOT 15, TRACT 37-19
SET SPIKE & WASHER STAMPED L.S. 4587 AT S.E. CORNER LOT 15,
TRACT 37-19

CALIFORNIA COORDINATE SYSTEM ORDER: FIRST ☐ SECOND ☐ THIRD ☐

STATIONS USED: NGS (USC & GS) ☐ STATE ☐ COUNTY ☐ OTHER ☐ STATION _____ STATION _____

ZONE _____ ELEVATION _____ NORTHINGS (Y) _____ EASTINGS (X) _____

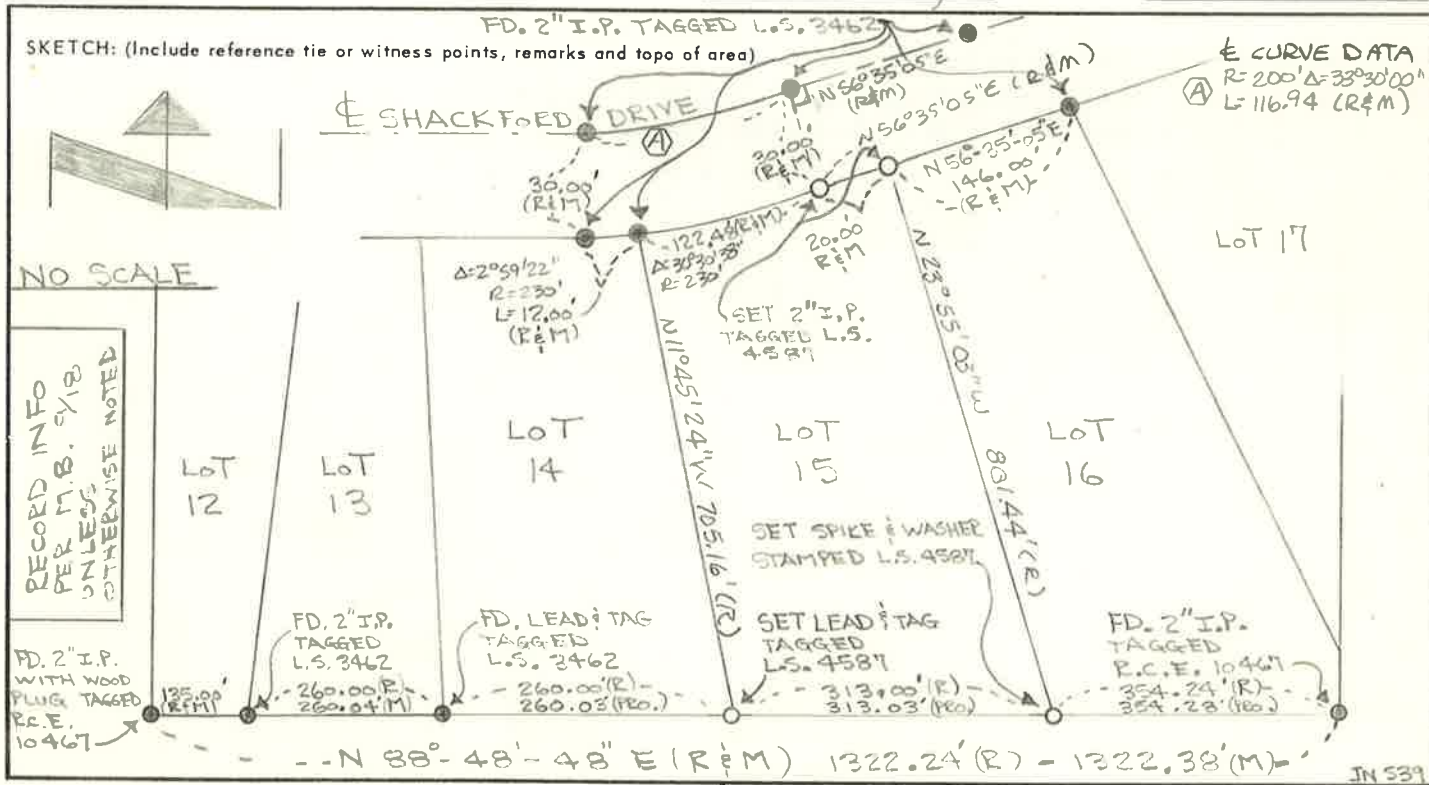

SURVEYOR'S CERTIFICATE

THIS CORNER RECORD WAS PREPARED BY ME OR UNDER MY
DIRECTION IN CONFORMANCE WITH THE LAND SURVEYORS ACT
ON Dec 24 1986 8

SIGNED:

L.S. or R.C.E. No. 4

SEAL

COUNTY SURVEYOR'S CERTIFICATE

THIS CORNER RECORD WAS RECEIVED 1-29 1987
AND EXAMINED AND FILED 2-2 1987

BY:

TITLE: COUNTY SURVEYOR

DOCUMENT No. 4629-35-2

STATEMENT ON BACK OF SHEET

YES ☐ NO ☒